

Spring Garden Road


5440

5410

5250

Queen Street

Barrington Street

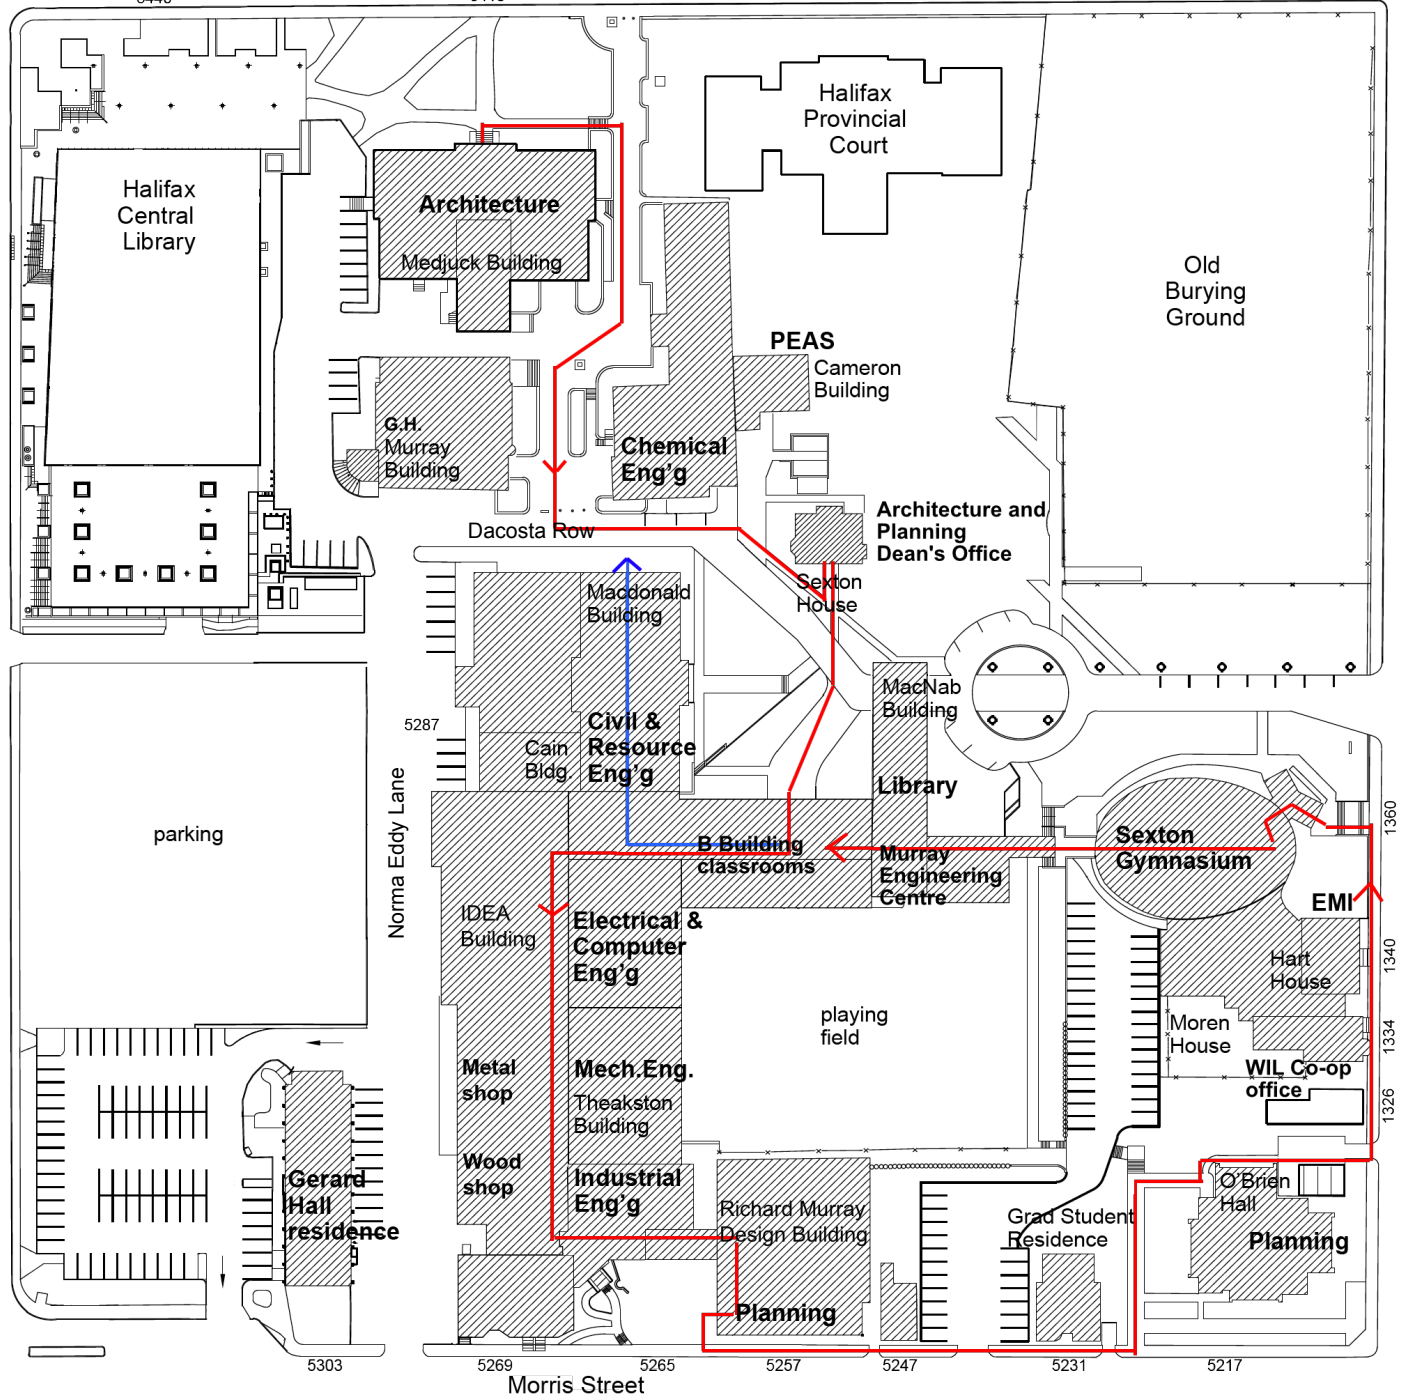

Dalhousie University - Sexton Campus

• Base drawing by Facilities Management • Graphics by School of Architecture Last modified Sept. 2026

